
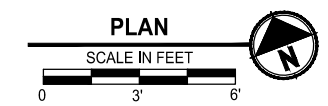


NOTES

1. CONTRACTOR SHALL FURNISH AND INSTALL ALL MATERIALS AND EQUIPMENT NECESSARY TO COMPLETE THIS WORK.
2. CONTRACTOR TO VERIFY ALL EXISTING ELEVATIONS AND GRADES.

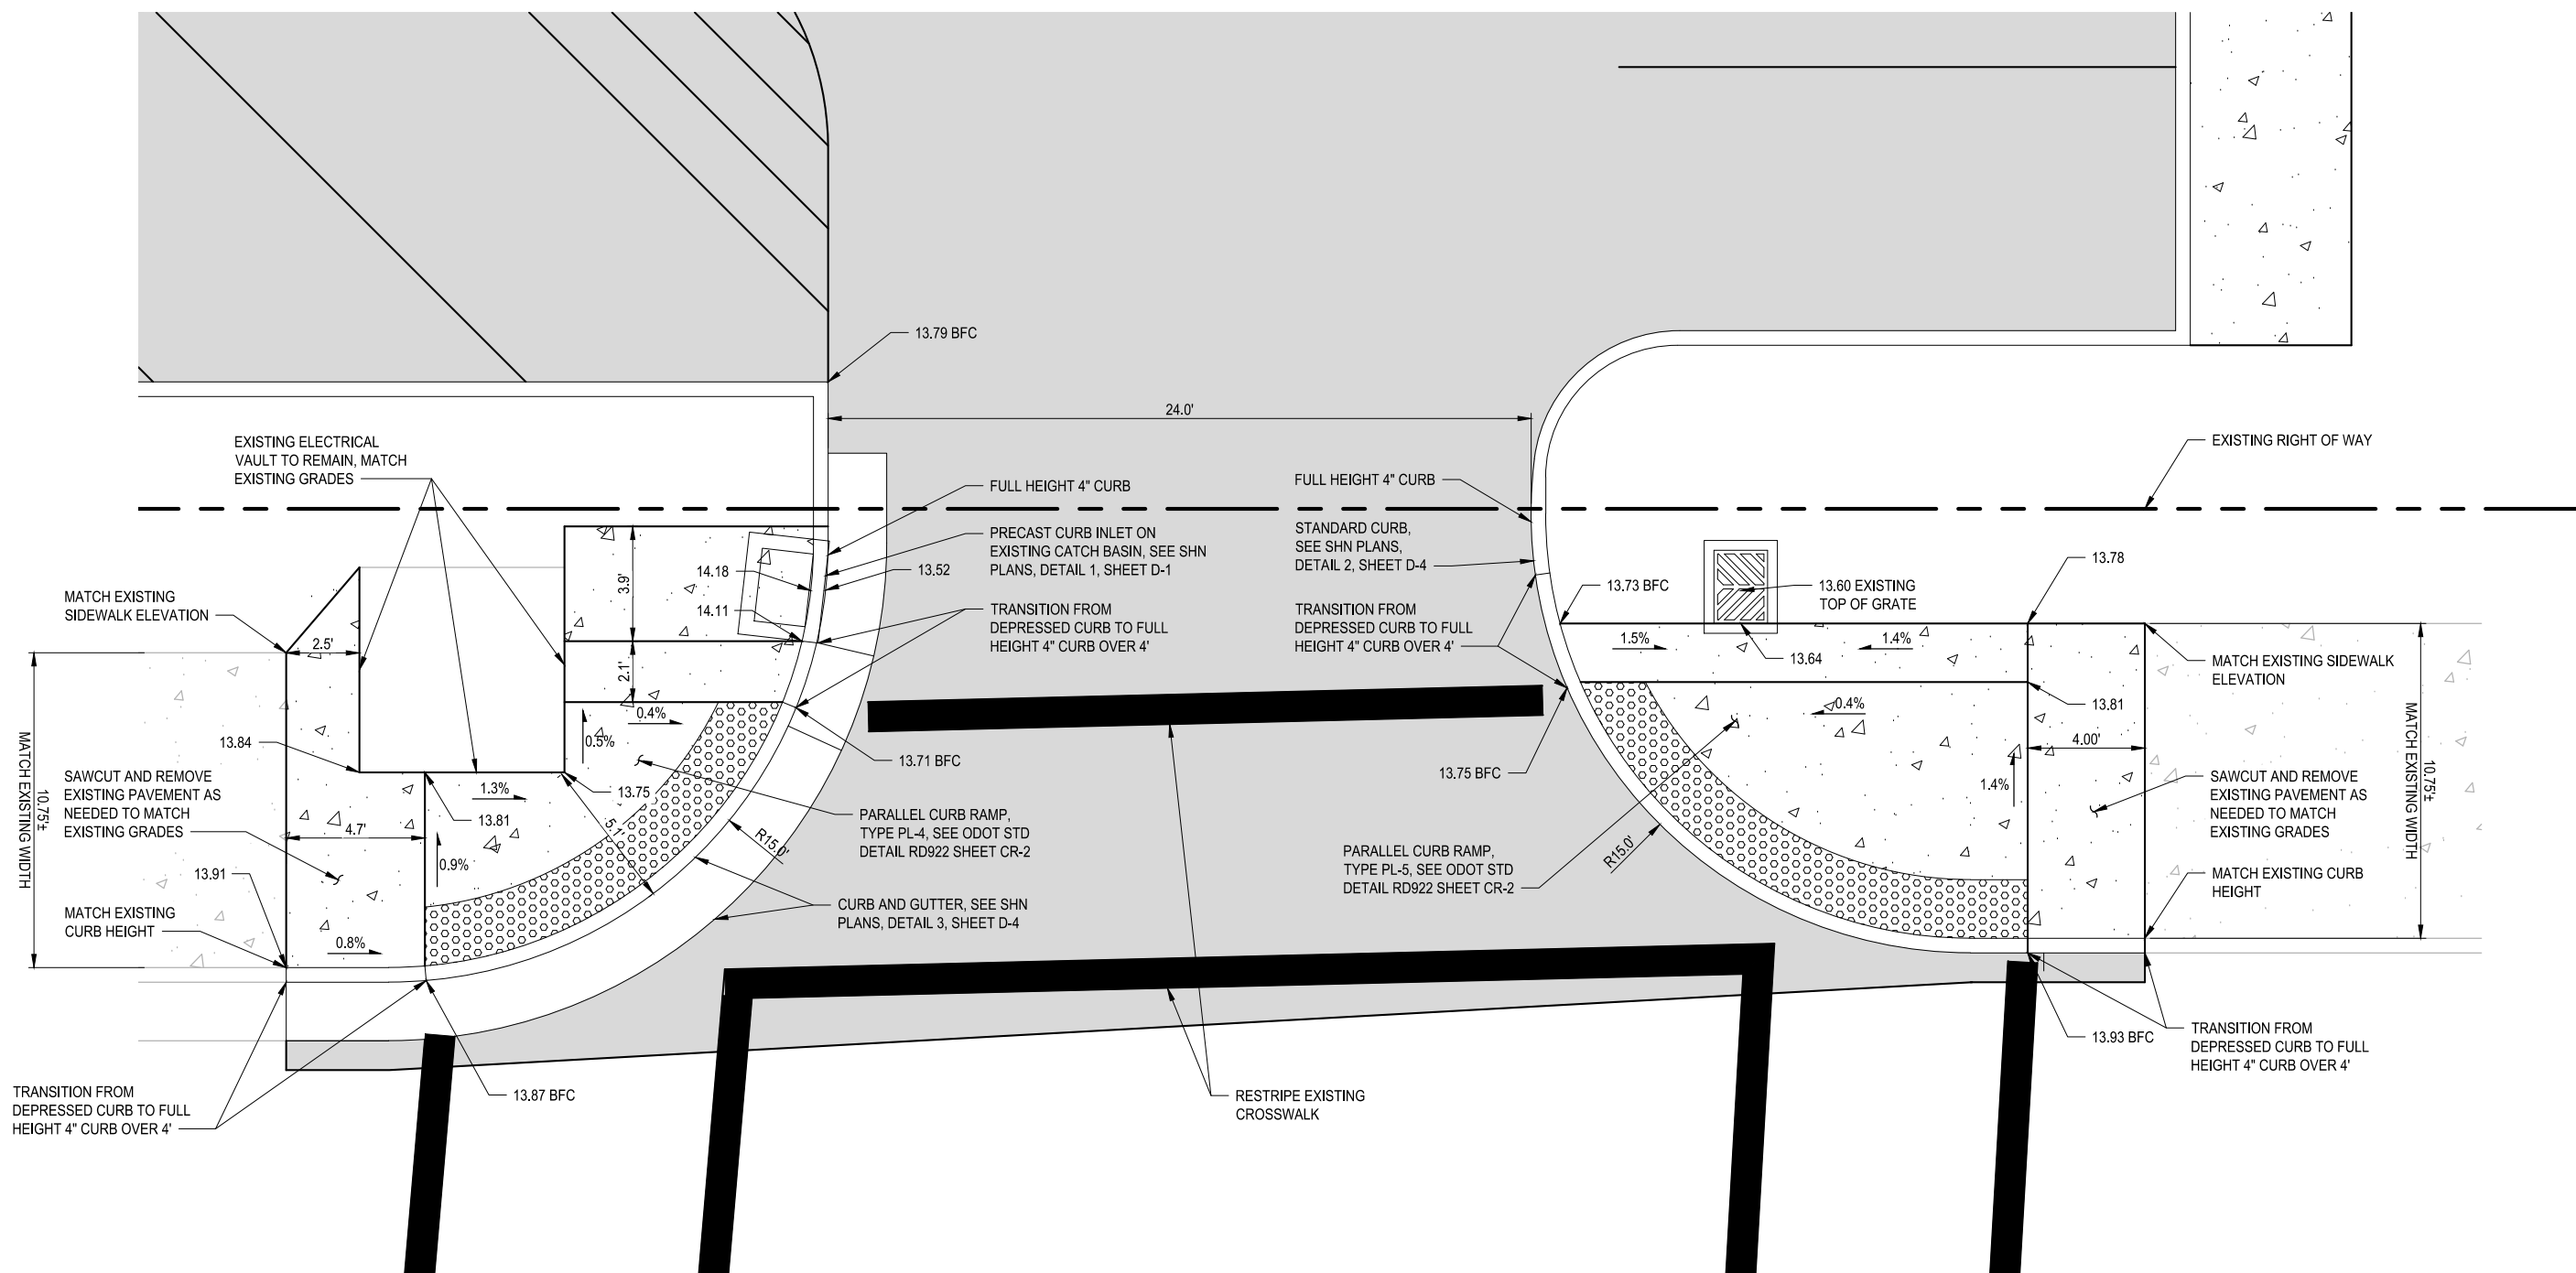

LAYOUT: CR1
 PATH: U:\PSO\Projects\Clients\9129-Port of Bandon\217-9129-801-Port of Bandon\955sec\CADD\DWG
 PLOTTED BY: beckett DATE: Tuesday, May 21, 2024 11:56:53 AM

REVISIONS	DATE	BY	DESIGNED
			K. BECKER
			DRAWN
			K. BECKER
			CHECKED
			APPROVED

ONE INCH AT FULL SCALE, IF NOT, SCALE ACCORDINGLY
 FILE NAME
 xPS9129001-DE
 JOB No.
 217-9129-001
 DATE
 MAY 2024

Parametrix
 5 SE Martin Luther King Jr. Blvd, Suite 400 • Portland, OR 97214
 Ph: 503.233.2400

PROJECT NAME
**PORT OF BANDON
 MARKET PARKING IMPROVEMENT PLAN**
 BANDON, OREGON

CURB RAMP DETAIL

DRAWING NO.
 1 OF 2
CR-1

